




DISCLAIMER:

- This drawing package is intended for coordination purposes within the Design Team
- MEP is under coordination and pending further input from consultants.
- Structure is under coordination and pending further input from consultants.
- Core design layouts are responsibility and were provided by SON architects - 22 sept 2025.
- Fire escape routes have been implemented following the Tirana workshop on 02 December with H&E. Further calculation and input is pending.
- Any coordination content from consultants received after 02/12/25 might not have been included within the submission package.
- All content within, out of scope, region hatches are only for reference and should refer to SON's drawing documentation.
- Any area numbers reflected in the drawings are indicative (refer to SON's documents for precise area distinctions).
- The landscape and public space design intent is reflected in the enlarged drawings for SON's documents for implementation.
- Property lines and site offsets are set and are the responsibility of SON Architects.
- SON will develop the Building Permit package based on the input received from BIG and consultants. The package shall be reviewed by BIG prior to submission.
- Office slab thickness (150/200 mm) and raised floor clear space are pending further coordination with consultants.
- Office cores and risers are pending further coordination from consultants.
- Latest topographic survey information for residential building received on 05 November has been implemented and coordinated.
- Topographic survey information for the office building has not been received. Further information, coordination, and review by BIG are required.

MATERIAL CODE LEGEND	
MATERIAL CODE	DESCRIPTION
E-CN-04	EXPOSED CONCRETE IN SITU
E-GL-01	LOW IRON VISION GLASS DOUBLE GLAZED UNIT
E-MT-01	ANODIZED ALUMINIUM
E-MT-02	POWDER COATED STEEL
E-MT-03	ALUMINIUM LOUVERS EXTERIOR
E-ST-01	CEPPO GRIGIO - EXTERIOR

Facade Finish Material Legend

- Vision Glass
- Stone Cladding
- Fair-Faced Concrete Vault System

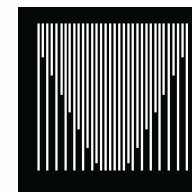

Tirana, Albania
Startek

ARCHITECT

Bjarte Inge Group
Sundag 105, Copenhagen, DK

T+45 72 21 72 27
info@big.dk

EXECUTIVE ARCHITECT

SON
Son Engineering & Construction
Rruga "Dëshmorët e Kombit" Tiranë, AL

T+355 4 245 1939
info@sonarchitects.al

MEP ENGINEER

HydroEnergy
Rruga e Këmbës, Njesë Administrative Nr.7, Nd.223, H.2, Apt.4, 1053 Tirana

T+355 67 60 557 57
info@hydroenergy.al

STRUCTURE ENGINEER

"LEAL CSE"
Ruben Alla
Frederik Lera

"LEAL CSE"
Rruga "Dëshmorët e Kombit" Tiranë, AL

info@leal.al

ELECTRICAL ENGINEER

Eteknik Engineering & Consulting
Rruga Keshit, Tiranë, AL

T+355 68 203 3277
eteknik@eteknik.al


These drawings are issued for SD purposes only. They are preliminary in nature and are intended to convey the general design intent. They do not represent final construction documents and should not be used for fabrication, permitting, or construction. Dimensions, quantities, and details are subject to further development and coordination. Final engineering and detailed documentation will be provided in subsequent project phases.

NOT FOR CONSTRUCTION

DD 100% DRAWING SET			
FOR PROJECT NOTES, SYMBOLS AND ABBREVIATIONS SEE SHEET A-0002			
Rev.	Rev. Date	Description	Init.

WEST ELEVATION

Project No. 25009		Format A1		Scale 1:100	
Date 17/12/2025	Init. BIG	Control ANF	Appr. MP	Sheet No. / Rev A-2101	

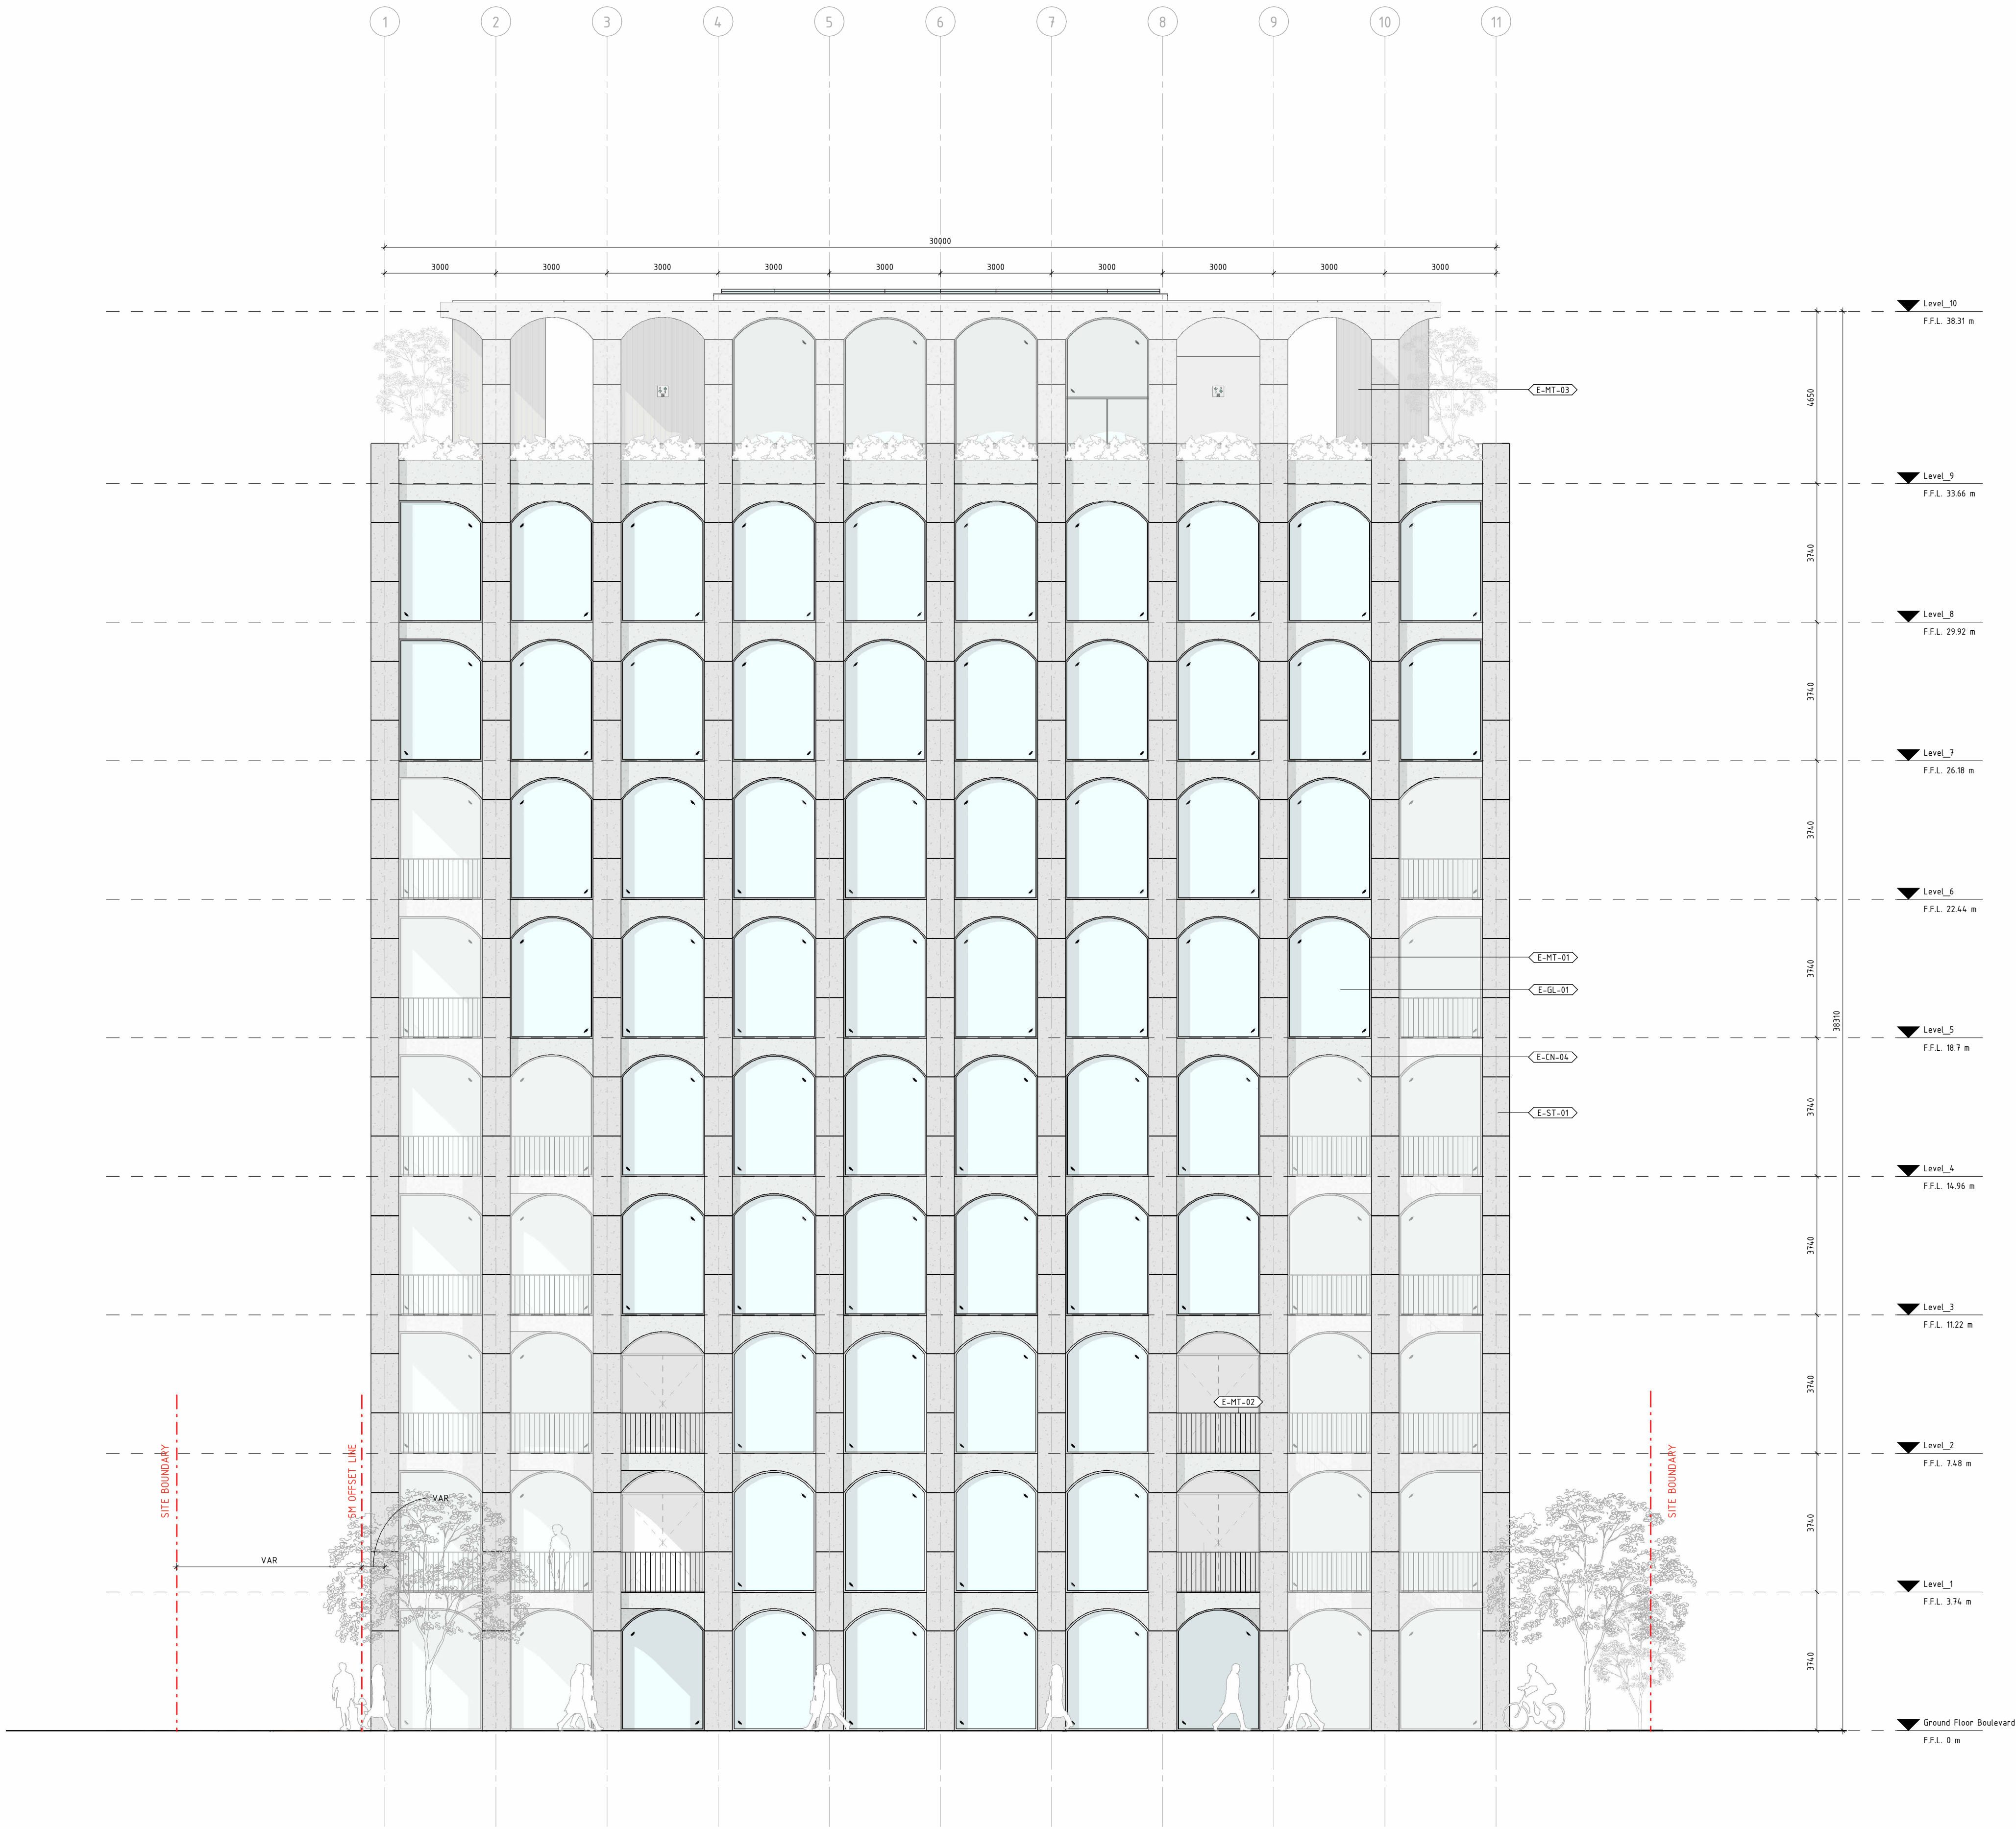


DISCLAIMER:

- This drawing package is intended for coordination purposes within the Design Team
- MEP is undercoordination and pending further input from consultants.
- Structure is under coordination and pending further input from consultants.
- Core design layouts are responsibility and were provided by SON architects - 22 sept 2025.
- Fire escape routes have been implemented following the Tirana workshop on 02 December with H&E. Further calculation and input is pending.
- Any coordination content from consultants received after 02/12/25 might not have been included within the submission package.
- All content within, out of scope, region hatches are only for reference and should refer to SON's drawing documentation.
- Any area numbers reflected in the drawings are indicative (refer to SON's documents for precise area distinctions).
- The landscape and public space design intent is reflected in the enlarged drawings for SON 's further detailing and implementation.
- Property lines and site offsets are set and are the responsibility of SON Architects.
- SON will develop the Building Permit package based on the input received from BIG and consultants. The package shall be reviewed by BIG prior to submission.
- Office slab thickness (150/200 mm) and raised floor clear space are pending further coordination with consultants.
- Office cores and risers are pending further coordination from consultants.
- Latest topographic survey information for residential building received on 05 November has been implemented and coordinated.
- Topographic survey information for the office building has not been received. Further information, coordination, and review by BIG are required.

MATERIAL CODE LEGEND	
MATERIAL CODE	DESCRIPTION
E-CN-04	EXPOSED CONCRETE IN SITU
E-GL-01	LOW IRON VISION GLASS DOUBLE GLAZED UNIT
E-MT-01	ANODIZED ALUMINIUM
E-MT-02	POWDER COATED STEEL
E-MT-03	ALUMINIUM LOUVERS EXTERIOR
E-ST-01	CEPPO GRIGIO - EXTERIOR

Facade Finish Material Legend

- Vision Glass
- Stone Cladding
- Fair-Faced Concrete Vault System

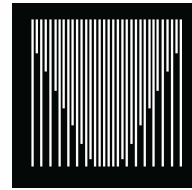

Tirana, Albania
Startek

ARCHITECT

BIG Bjarte Ingels Group
Sundag 105, Copenhagen, DK T+45 72 21 72 27
big@big.dk

EXECUTIVE ARCHITECT

SON Son Engineering & Construction
Rruga "Dëshmorit" 7, Tiranë, AL T+355 4 245 1939
info@sonarchitects.al

MEP ENGINEER

HYDROENERGY Rruga e Këmbës, Vjeshtë
Administrative Nr.7, Nd.223, H.2. Tiranë, AL T+355 67 60 567 57
info@hydroenergy.al

STRUCTURE ENGINEER

"LEAL CSE" "LEAL CSE"
Rruga "Dëshmorit" 7, Tiranë, AL info@leal.al
Ruber Alla K20031
Frederik Lera

ELECTRICAL ENGINEER

Ehnik Engineering & Consulting
Rruga Këmbës, Tiranë, AL T+355 68 203 3277
ehnik@ehnik.al

These drawings are issued for SD purposes only. They are preliminary in nature and are intended to convey the general design intent. They do not represent final construction documents and should not be used for fabrication, permitting, or construction. Dimensions, quantities, and details are subject to further development and coordination. Final engineering and detailed documentation will be provided in subsequent project phases.

NOT FOR CONSTRUCTION

DD 100% DRAWING SET

FOR PROJECT NOTES, SYMBOLS AND ABBREVIATIONS
SEE SHEET A-0002

Rev.	Rev. Date	Description	Init.

EAST ELEVATION

Sheet No. / Rev.
A-2102

Project No. **25009** Format **A1** Scale **1:100**
Date **17/12/2025** Init. **BIG** Control **ANF** Appr. **MP**




DISCLAIMER:

- This drawing package is intended for coordination purposes within the Design Team
- MEP is under coordination and pending further input from consultants.
- Structure is under coordination and pending further input from consultants.
- Core design layouts are responsibility and were provided by SON architects - 22 sept 2025.
- Fire escape routes have been implemented following the Tirana workshop on 02 December with H&E. Further calculation and input is pending.
- Any coordination content from consultants received after 02/12/25 might not have been included within the submission package.
- All content within, out of scope, region hatches are only for reference and should refer to SON's drawing documentation.
- Any area numbers reflected in the drawings are indicative (refer to SON's documents for precise area distinctions).
- The landscape and public space design intent is reflected in the enlarged drawings for SON 's further detailing and implementation.
- Property lines and site offsets are set and are the responsibility of SON Architects.
- SON will develop the Building Permit package based on the input received from BIG and consultants. The package shall be reviewed by BIG prior to submission.
- Office slab thickness (150/200 mm) and raised floor clear space are pending further coordination with consultants.
- Office cores and risers are pending further coordination from consultants.
- Latest topographic survey information for residential building received on 05 November has been implemented and coordinated.
- Topographic survey information for the office building has not been received. Further information, coordination, and review by BIG are required.

MATERIAL CODE LEGEND	
MATERIAL CODE	DESCRIPTION
E-CN-04	EXPOSED CONCRETE IN SITU
E-GL-01	LOW IRON VISION GLASS DOUBLE GLAZED UNIT
E-MT-01	ANODIZED ALUMINIUM
E-MT-02	POWDER COATED STEEL
E-MT-03	ALUMINIUM LOUVERS EXTERIOR
E-ST-01	CEPPO GRIGIO - EXTERIOR

Facade Finish Material Legend

- Vision Glass
- Stone Cladding
- Fair-Faced Concrete Vault System

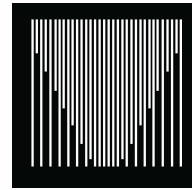

Tirana, Albania

Startek

ARCHITECT

BIG Bjurke Ingels Group
Sundby Høj, Copenhagen, DK

T+45 72 21 72 27
big@big.dk

EXECUTIVE ARCHITECT

SON Son Engineering & Construction
Rruga "Dëshmori" Tiranë, AL

T+355 4 245 1939
info@sonarchitects.al

MEP ENGINEER

HYDROENERGY Rruga e Këmbës, Njesë
Administrative Nr.7, Nd.223, H.2,
Apk.4, 1053 Tirana

T+355 67 60 567 67
info@hydroenergy.al

STRUCTURE ENGINEER

"LEAL CSE" "LEAL CSE"
Rruga "Dëshmori" Tiranë, AL

info@leal.al

ELECTRICAL ENGINEER

Etheknik Engineering & Consulting
Rruga Këmbës, Tiranë, AL

T+355 68 203 3277
etheknik@etheknik.al


These drawings are issued for SD purposes only. They are preliminary in nature and are intended to convey the general design intent. They do not represent final construction documents and should not be used for fabrication, permitting, or construction. Dimensions, quantities, and details are subject to further development and coordination. Final engineering and detailed documentation will be provided in subsequent project phases.

NOT FOR CONSTRUCTION

DD 100% DRAWING SET			
FOR PROJECT NOTES, SYMBOLS AND ABBREVIATIONS SEE SHEET A-0002			
Rev.	Rev. Date	Description	Init.

NORTH ELEVATION

Project No. 25009		Format A1	Scale 1:100
Date 17/12/2025	Init. BIG	Control ANF	Appr. MP

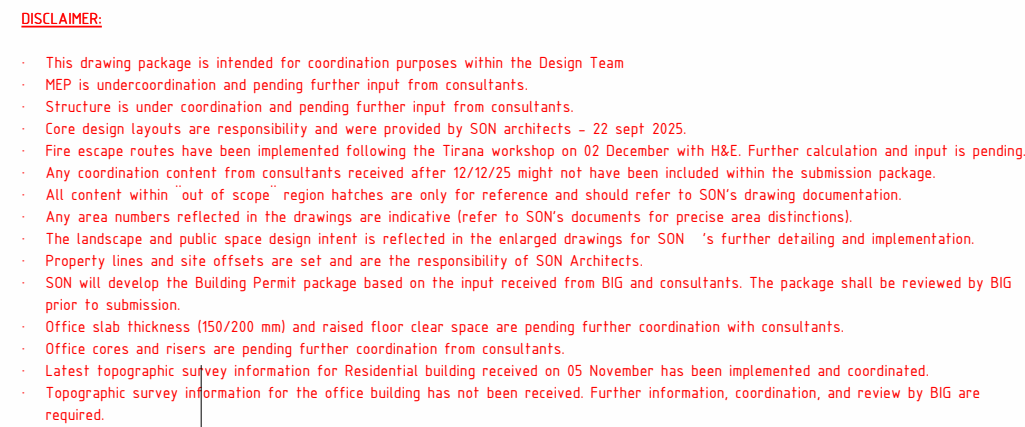

Date	Init.	Control	Appr.
17/12/2025	BIG	ANF	MP