


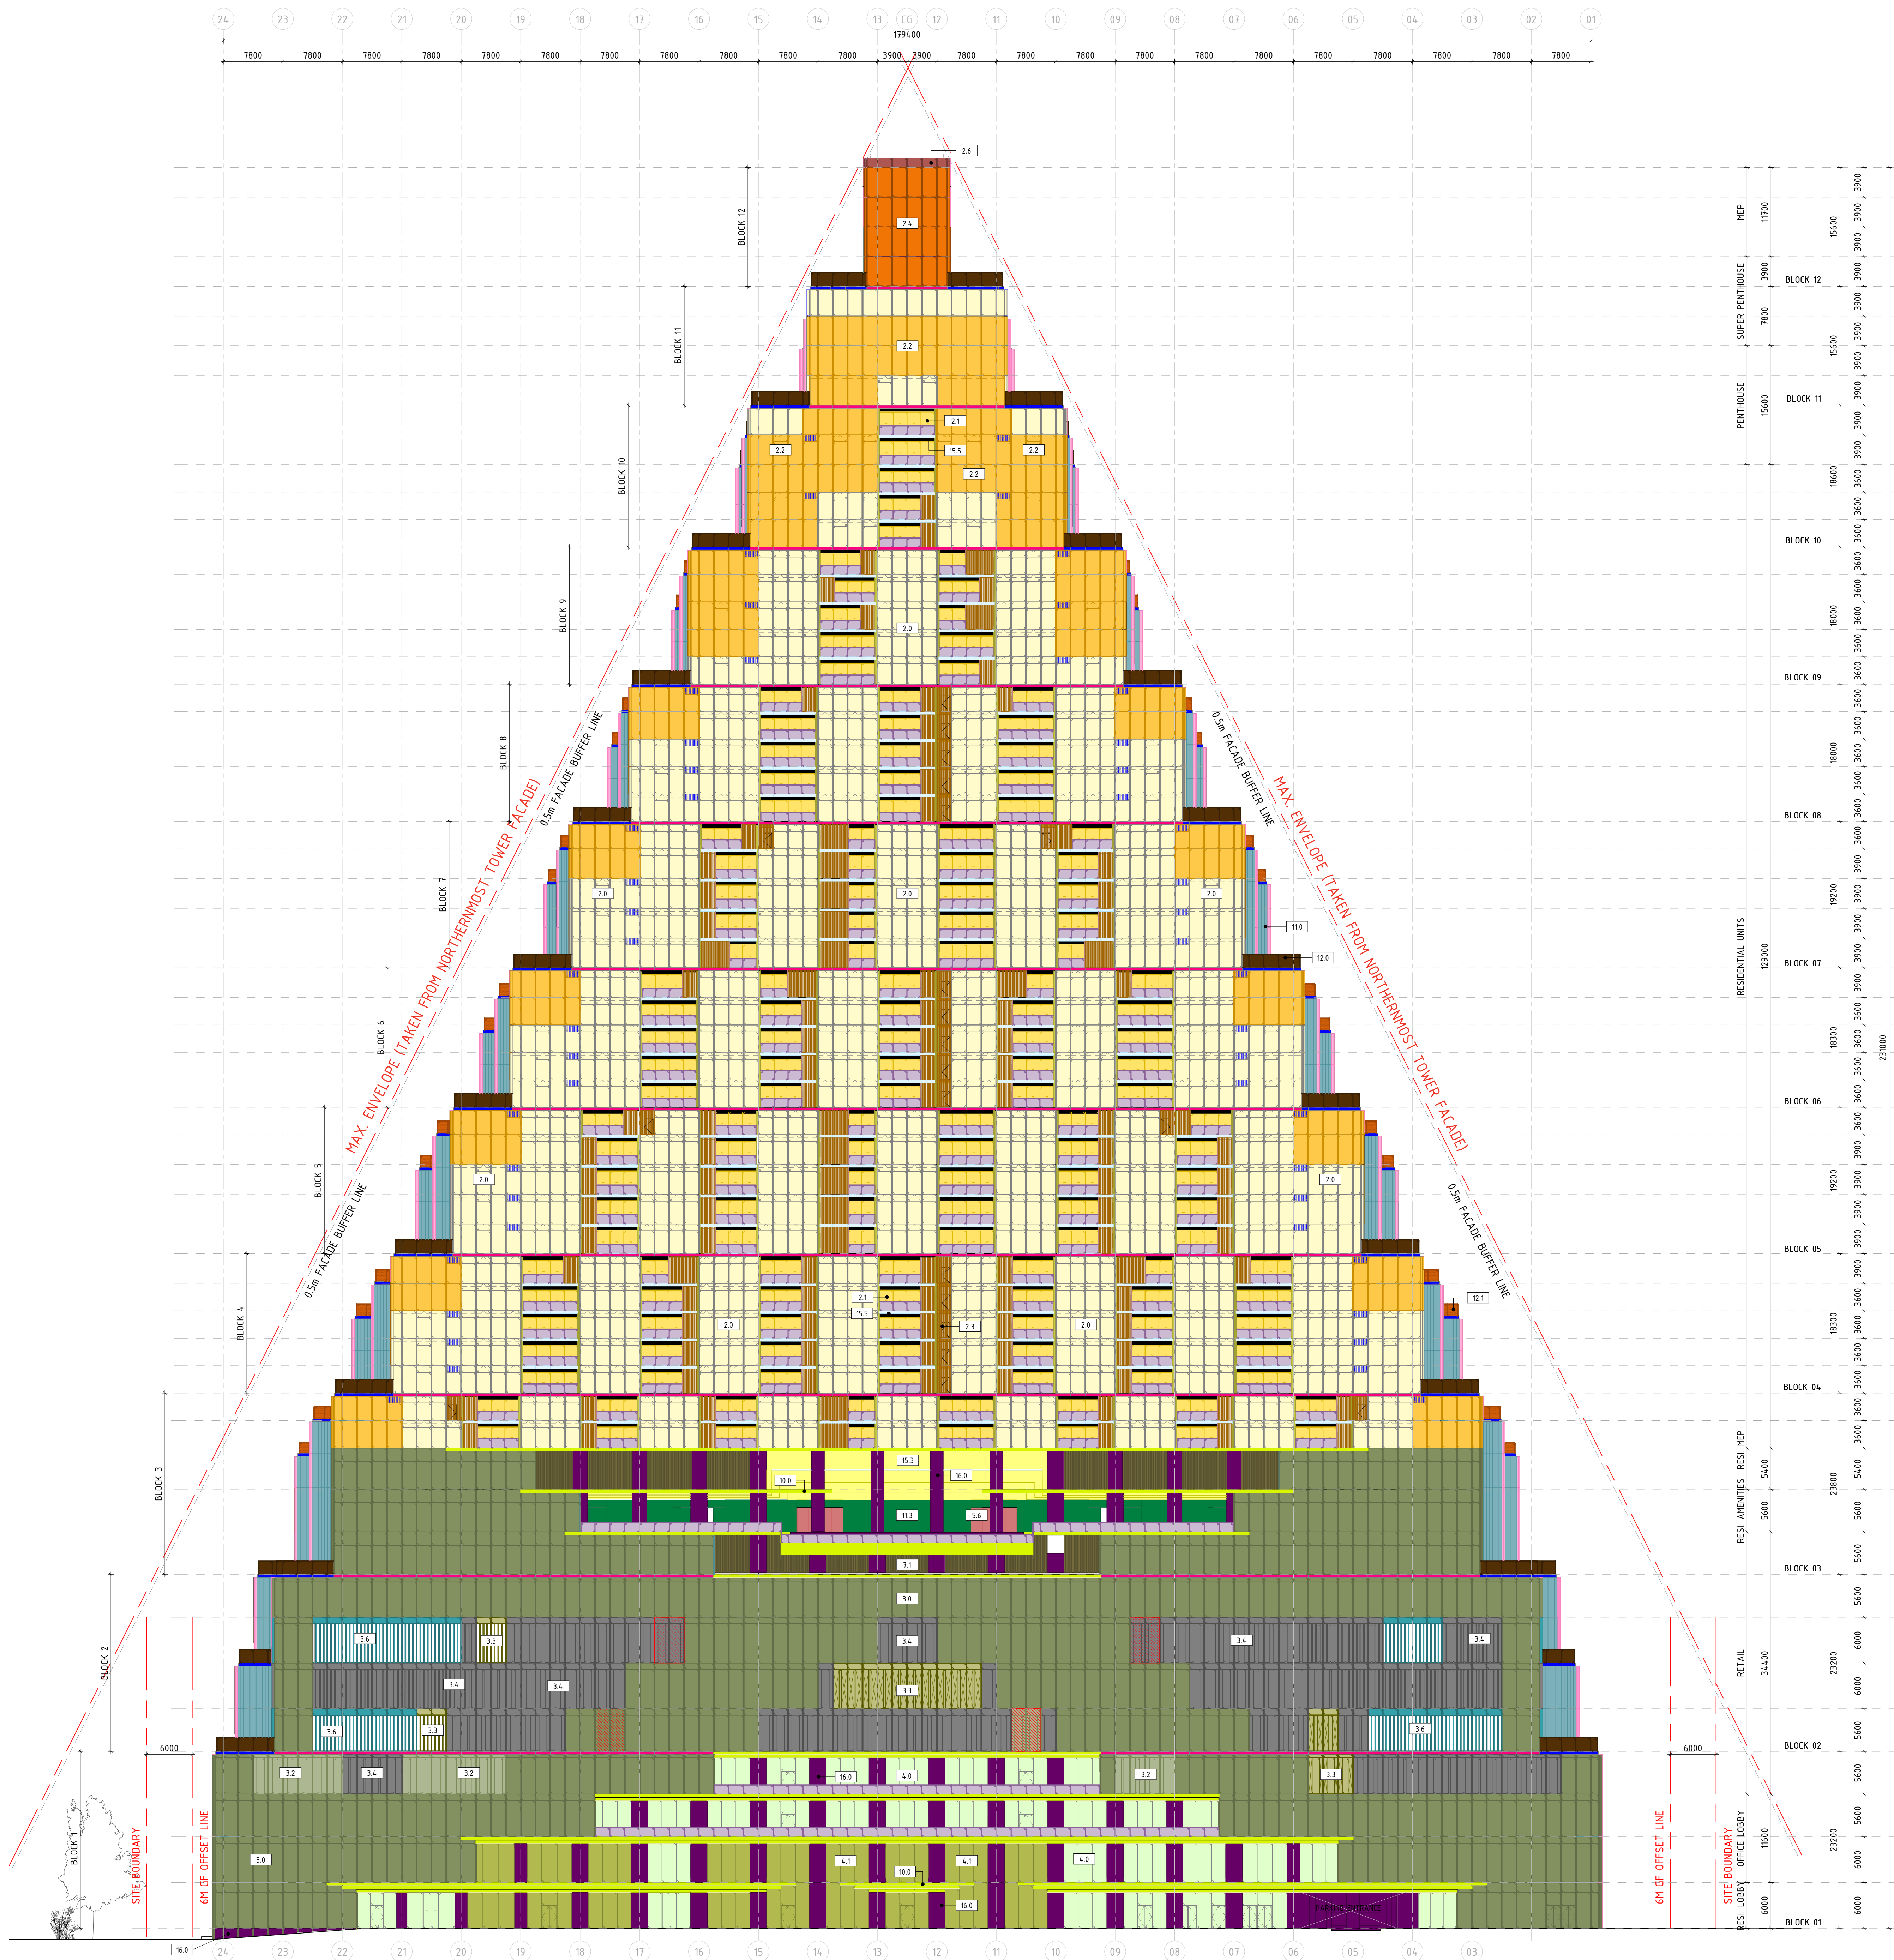

FAÇADE TYPE CLASSIFICATION OVERVIEW

- TOWER FAÇADE - OFFICE**
- 10 TOWER VISION & SPANDREL GLASS WITH VERTICAL FINS
 - 11 FULL HEIGHT SPANDREL GLASS WITH VERTICAL FINS
 - 12 TOWER MEP - VERTICAL GLASS LOUVRES WITH WEATHER PERFORMANCE LOUVRES
 - 13 TOWER MEP - VERTICAL GLASS LOUVRES (CDU)
 - 14 TOWER MEP - VERTICAL GLASS LOUVRES WITH VERTICAL CORRUGATED PANELS

- TOWER FAÇADE - RESIDENTIAL**
- 20 TOWER VISION GLASS WITH VERTICAL FINS
 - 21 RECESSED RESIDENTIAL BALCONY - FULL HEIGHT LOW IRON GLAZED SLIDING DOOR
 - 22 DOUBLE HEIGHT UNITS - VISION GLASS WITH VERTICAL FINS & SUBSTRUCTURE
 - 23 RESI MEP - VERTICAL LOUVRES (80% OPEN) FOR VENTILATION
 - 23A RESI MEP - VERTICAL LOUVRES WITH CLOSED PANEL
 - 24 FULL HEIGHT SPANDREL GLASS WITH VERTICAL FINS
 - 26 ROOFTOP BALUSTRADE - GLASS BALUSTRADE WITH VERTICAL FINS
 - 27 CROWN MEP - VERTICAL GLASS LOUVRES (CDU)
 - 28 CROWN MEP - VERTICAL GLASS LOUVRES WITH CORRUGATED PANEL
 - 29 CROWN MEP - VERTICAL GLASS LOUVRES WITH WEATHER PERFORMANCE LOUVRES

- PODIUM - RETAIL, AMENITIES, AND LOBBIES (F0 - F11)**
- 30 PODIUM VISION & SPANDREL GLASS WITH VERTICAL FINS
 - 31 FULL HEIGHT SPANDREL GLASS WITH VERTICAL FINS
 - 32 PODIUM MEP - VERTICAL GLASS LOUVRES WITH WEATHER PERFORMANCE LOUVRES
 - 33 PODIUM MEP - VERTICAL GLASS LOUVRES (FOR CDU)
 - 34 PODIUM MEP - VERTICAL GLASS LOUVRES WITH VERTICAL CORRUGATED PANELS
 - 35 PODIUM MEP - WEATHER PERFORMANCE LOUVRES & SPANDREL WITH VERTICAL FINS
 - 36 PODIUM MEP - VERTICAL GLASS LOUVRES (FOR GENERATOR)
 - 40 LOBBY FAÇADE LOW IRON CLEAR VISION GLASS
 - 41 LOBBY FAÇADE DOUBLE HEIGHT LOW IRON CLEAR VISION GLASS
 - 50 MAIN ENTRANCE DOUBLE HEIGHT LOW IRON CLEAR VISION GLASS
 - 51 LOW IRON CLEAR VISION GLASS
 - 52 OPAQUE GLAZED FULL HEIGHT SPANDREL GLASS
 - 53 PODIUM MEP - FULL-HEIGHT WEATHER PERFORMANCE LOUVRES WITH VERTICAL FINS
 - 54 PODIUM ROOFTOP FAÇADE LOW IRON CLEAR VISION GLASS
 - 55 MAIN ENTRANCE VESTIBULE
 - 56 SINGLE LAMINATED FLUTED GLASS FAÇADE AT AMENITIES POOL
 - 60 TENANT ANCHOR FAÇADE
 - 70 OPEN FAÇADE WITH VERTICAL FINS
 - 71 AMENITIES POOL MEP BATTEN FAÇADE W. WEATHER PERFORMANCE LOUVRES BEHIND
 - 80 VERTICAL CORRUGATED PANELS AT SOLID PODIUM WALLS WITH VERTICAL FINS
 - 90 SOLID PANEL ANODIZED ALUMINUM FAÇADE
 - 91 RETAIL MEP - WEATHER PERFORMANCE LOUVRES
 - 92 VERTICAL CORRUGATED PANELS
 - 100 CANOPIES - ANODIZED VIBRATED ALUMINUM
 - 101 ENTRANCE CANOPIES - POLISHED STAINLESS STEEL
 - 131 PODIUM ROOFTOP - VERTICAL FINS IN FRONT OF GREEN WALL
 - 160 EXTERNAL CLADDING - CORRUGATED GFRG

- SOLID WALLS**
- 110 TOWER AND PODIUM SOLID SIDE WALLS - GFRG PANELS
 - 111 BALCONY CDU ENCLOSURE WALL - ANODIZED VIBRATED ALUMINUM PANELS
 - 112 BALCONY EXTERIOR WALL - GFRG PANELS
 - 113 AMENITIES EXTERIOR WALLS - WOOD BATTENS
 - 114 STEPPED PLANTER FINISH - GFRG PANELS
 - 115 PODIUM GREEN WALL
 - 116 SOLID WALL FAÇADE WITH WEATHER PERFORMANCE LOUVRES BEHIND
 - 117 VERTICAL EDGE FIN


- BALUSTRADES**
- 120 1.8m HIGH PODIUM AND RESIDENTIAL TERRACE BALUSTRADE
 - 121 1.8m HIGH OFFICE TERRACE BALUSTRADE
 - 122 1.2m HIGH RESIDENTIAL AND AMENITIES BALUSTRADE

- PODIUM ROOF HORIZONTAL FAÇADES**
- 140 TRELLIS ROOF
 - 141 MAINTENANCE WALKWAY (INFORMATION OF ROOF LAYER BELOW REFER TO 6100A)
 - 170 SKYLIGHT

- SOFFITS**
- 151 EXTERNAL SOFFIT - STAINLESS STEEL
 - 152 EXTERNAL SOFFIT LOUVRES - STAINLESS STEEL
 - 153 EXTERNAL SOFFIT - VIBRATED ALUMINUM
 - 154 EXTERNAL SOFFIT LOUVRES - VIBRATED ALUMINUM
 - 155 AMENITIES SOFFIT - WOOD BATTENS
 - 156 RESIDENTIAL BALCONY SOFFIT

FAÇADE LEGEND

- DEMOUNTABLE PANELS FOR EQUIPMENT REPLACEMENT
- INTEGRATED FIRE CURTAIN BEHIND FAÇADE SYSTEM
- INTEGRATED SECURITY SHUTTER BEHIND FAÇADE SYSTEM
- EXTERNAL FINISH TO REFER TO LANDSCAPE DRAWINGS
- PERMANENT OPEN WINDOW W. WEATHER PERFORMANCE LOUVRE BEHIND
- 400mm WIDTH C CHANNEL
- 400mm WIDTH L CHANNEL
- MAINTENANCE SAFETY LINE
- DAVIT ARM BASE

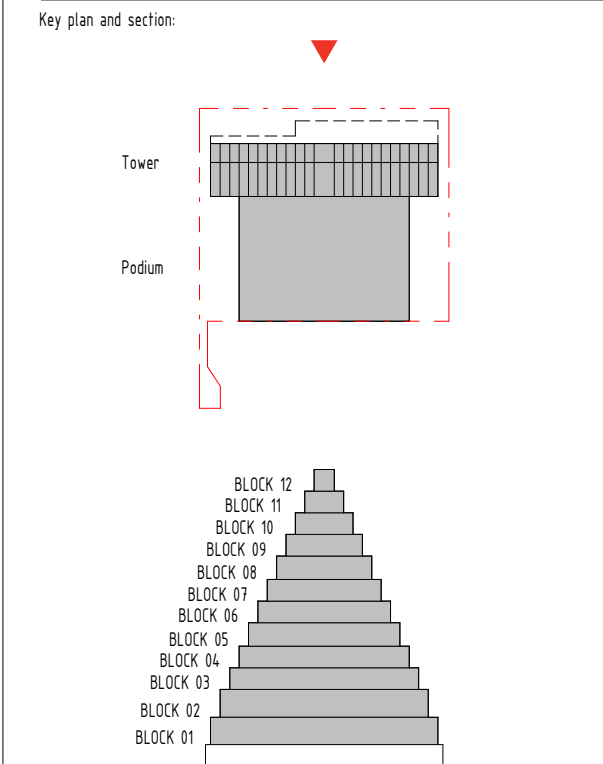








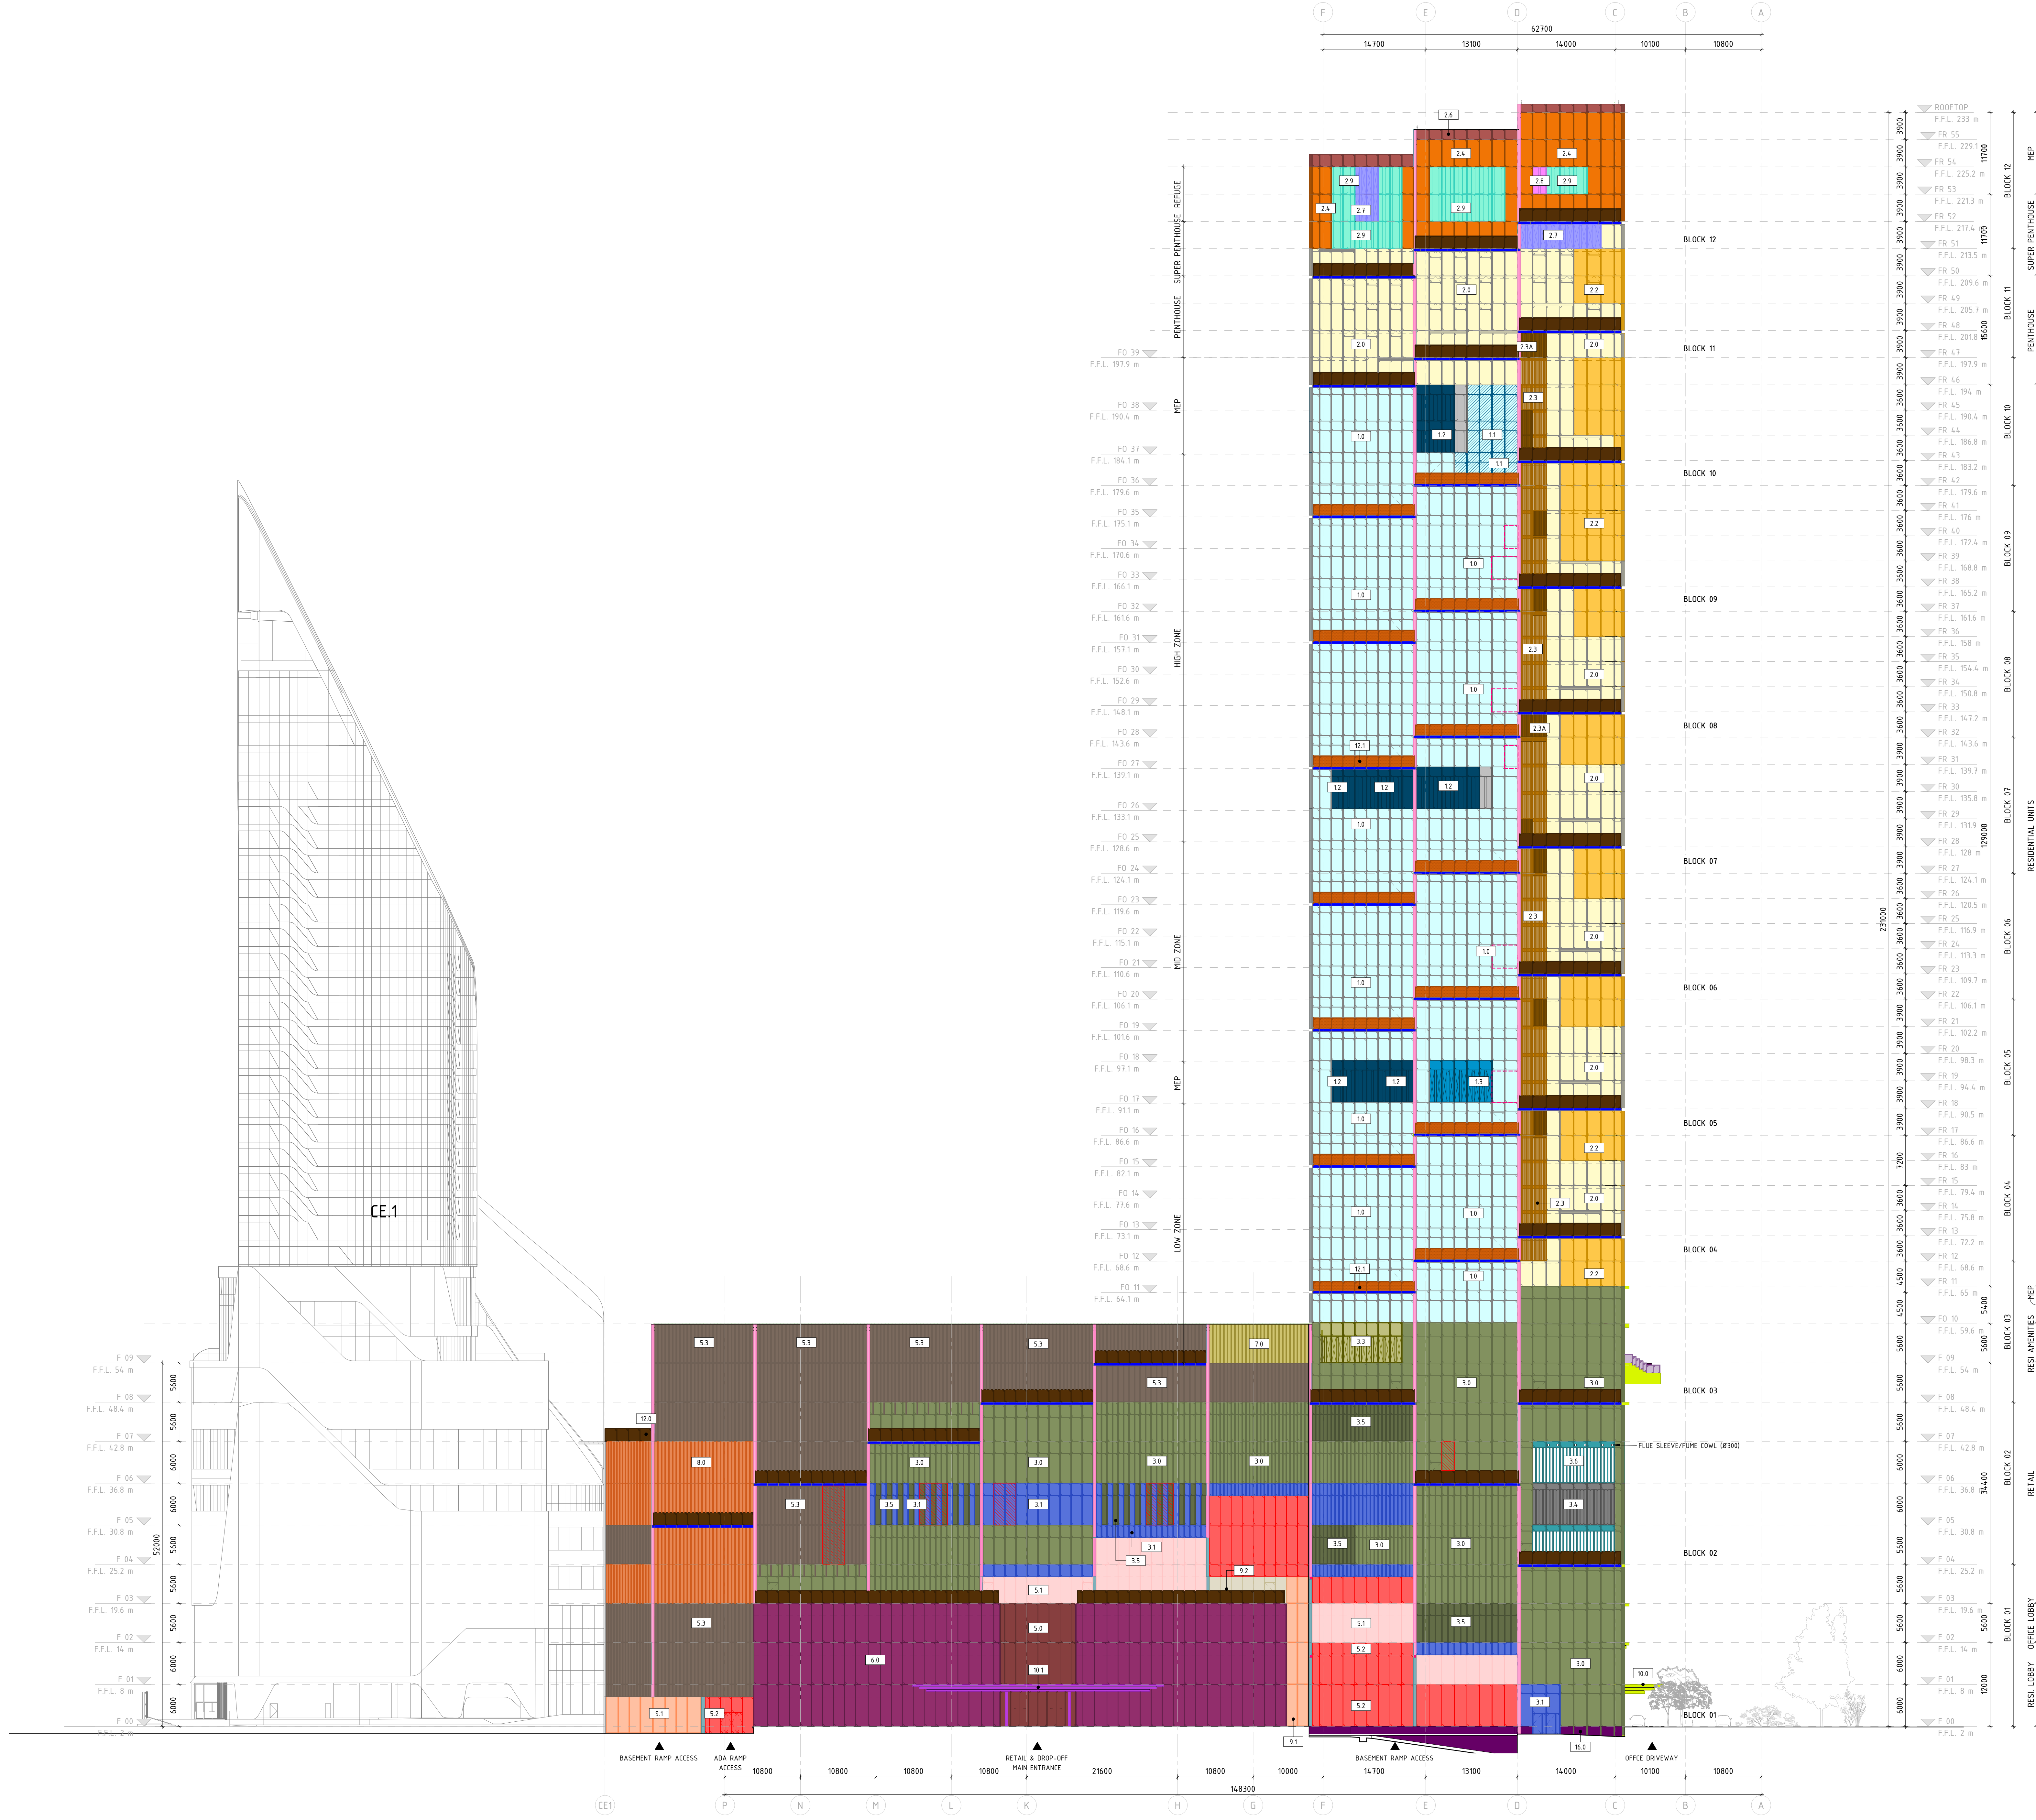

FAÇADE TYPE CLASSIFICATION OVERVIEW

- TOWER FAÇADE - OFFICE**
- 10 TOWER VISION & SPANDREL GLASS WITH VERTICAL FINS
 - 11 FULL HEIGHT SPANDREL GLASS WITH VERTICAL FINS
 - 12 TOWER MEP - VERTICAL GLASS LOUVRES WITH WEATHER PERFORMANCE LOUVRES
 - 13 TOWER MEP - VERTICAL GLASS LOUVRES (CDU)
 - 14 TOWER MEP - VERTICAL GLASS LOUVRES WITH VERTICAL CORRUGATED PANELS

- TOWER FAÇADE - RESIDENTIAL**
- 20 TOWER VISION GLASS WITH VERTICAL FINS
 - 21 RECESSED RESIDENTIAL BALCONY - FULL HEIGHT LOW IRON GLAZED SLIDING DOOR
 - 22 DOUBLE HEIGHT UNITS - VISION GLASS WITH VERTICAL FINS & SUBSTRUCTURE
 - 23 RESI MEP - VERTICAL LOUVRES (80% OPEN) FOR VENTILATION
 - 23A RESI MEP - VERTICAL LOUVRES WITH CLOSED PANEL
 - 24 FULL HEIGHT SPANDREL GLASS WITH VERTICAL FINS
 - 26 ROOFTOP BALUSTRADE - GLASS BALUSTRADE WITH VERTICAL FINS
 - 27 CROWN MEP - VERTICAL GLASS LOUVRES (CDU)
 - 28 CROWN MEP - VERTICAL GLASS LOUVRES WITH CORRUGATED PANEL
 - 29 CROWN MEP - VERTICAL GLASS LOUVRES WITH WEATHER PERFORMANCE LOUVRES

- PODIUM - RETAIL, AMENITIES, AND LOBBIES (F0 - F11)**
- 30 PODIUM VISION & SPANDREL GLASS WITH VERTICAL FINS
 - 31 FULL HEIGHT SPANDREL GLASS WITH VERTICAL FINS
 - 32 PODIUM MEP - VERTICAL GLASS LOUVRES WITH WEATHER PERFORMANCE LOUVRES
 - 33 PODIUM MEP - VERTICAL GLASS LOUVRES (FOR CDU)
 - 34 PODIUM MEP - VERTICAL GLASS LOUVRES WITH VERTICAL CORRUGATED PANELS
 - 35 PODIUM MEP - WEATHER PERFORMANCE LOUVRES & SPANDREL WITH VERTICAL FINS
 - 36 PODIUM MEP - VERTICAL GLASS LOUVRES (FOR GENERATOR)
 - 40 LOBBY FACADE LOW IRON CLEAR VISION GLASS
 - 41 LOBBY FACADE DOUBLE HEIGHT LOW IRON CLEAR VISION GLASS
 - 50 MAIN ENTRANCE DOUBLE HEIGHT LOW IRON CLEAR VISION GLASS
 - 51 LOW IRON CLEAR VISION GLASS
 - 52 OPAQUE GLAZED FULL HEIGHT SPANDREL GLASS
 - 53 PODIUM MEP - FULL-HEIGHT WEATHER PERFORMANCE LOUVRES WITH VERTICAL FINS
 - 54 PODIUM ROOFTOP FACADE LOW IRON CLEAR VISION GLASS
 - 55 MAIN ENTRANCE VESTIBULE
 - 56 SINGLE LAMINATED FLUTED GLASS FACADE AT AMENITIES POOL
 - 60 TENANT ANCHOR FACADE
 - 70 OPEN FACADE WITH VERTICAL FINS
 - 71 AMENITIES POOL MEP BATTEN FACADE W. WEATHER PERFORMANCE LOUVRES BEHIND
 - 80 VERTICAL CORRUGATED PANELS AT SOLID PODIUM WALLS WITH VERTICAL FINS
 - 90 SOLID PANEL ANODIZED ALUMINUM FACADE
 - 91 RETAIL MEP - WEATHER PERFORMANCE LOUVRES
 - 92 VERTICAL CORRUGATED PANELS
 - 100 CANOPIES - ANODIZED VIBRATED ALUMINUM
 - 101 ENTRANCE CANOPIES - POLISHED STAINLESS STEEL
 - 131 PODIUM ROOFTOP - VERTICAL FINS IN FRONT OF GREEN WALL
 - 160 EXTERNAL CLADDING - CORRUGATED GFRP

- SOLID WALLS**
- 110 TOWER AND PODIUM SOLID SIDE WALLS - GFRP PANELS
 - 111 BALCONY CDU ENCLOSURE WALL - ANODIZED VIBRATED ALUMINUM PANELS
 - 112 BALCONY EXTERIOR WALL - GFRP PANELS
 - 113 AMENITIES EXTERIOR WALLS - WOOD BATTENS
 - 114 STEPPED PLANTER FINISH - GFRP PANELS
 - 115 PODIUM GREEN WALL
 - 116 SOLID WALL FACADE WITH WEATHER PERFORMANCE LOUVRES BEHIND
 - 117 VERTICAL EDGE FIN

- BALUSTRADES**
- 120 1.8m HIGH PODIUM AND RESIDENTIAL TERRACE BALUSTRADE
 - 121 1.8m HIGH OFFICE TERRACE BALUSTRADE
 - 122 1.2m HIGH RESIDENTIAL AND AMENITIES BALUSTRADE


- PODIUM ROOF HORIZONTAL FACADES**
- 140 TRELLIS ROOF
 - 141 MAINTENANCE WALKWAY (INFORMATION OF ROOF LAYER BELOW REFER TO 6100A)
 - 170 SKYLIGHT

- SOFFITS**
- 151 EXTERNAL SOFFIT - STAINLESS STEEL
 - 152 EXTERNAL SOFFIT LOUVRES - STAINLESS STEEL
 - 153 EXTERNAL SOFFIT - VIBRATED ALUMINUM
 - 154 EXTERNAL SOFFIT LOUVRES - VIBRATED ALUMINUM
 - 155 AMENITIES SOFFIT - WOOD BATTENS
 - 156 RESIDENTIAL BALCONY SOFFIT

FAÇADE LEGEND

- DEMOUNTABLE PANELS FOR EQUIPMENT REPLACEMENT
- INTEGRATED FIRE CURTAIN BEHIND FACADE SYSTEM
- INTEGRATED SECURITY SHUTTER BEHIND FACADE SYSTEM
- EXTERNAL FINISH TO REFER TO LANDSCAPE DRAWINGS
- PERMANENT OPEN WINDOW W. WEATHER PERFORMANCE LOUVER BEHIND
- 400mm WIDTH C CHANNEL
- 400mm WIDTH L CHANNEL
- MAINTENANCE SAFETY LINE
- DAVIT ARM BASE

Key plan and section

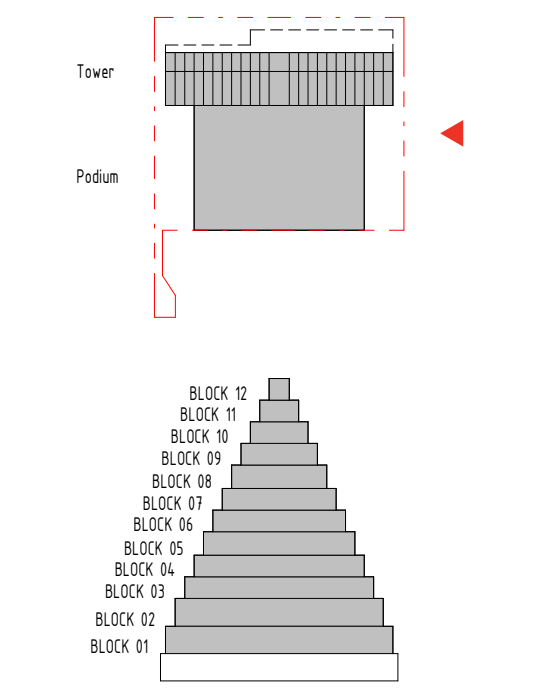

Client



