



LAYOUT OPTION 2 - Tile Walls & Epoxy Floors

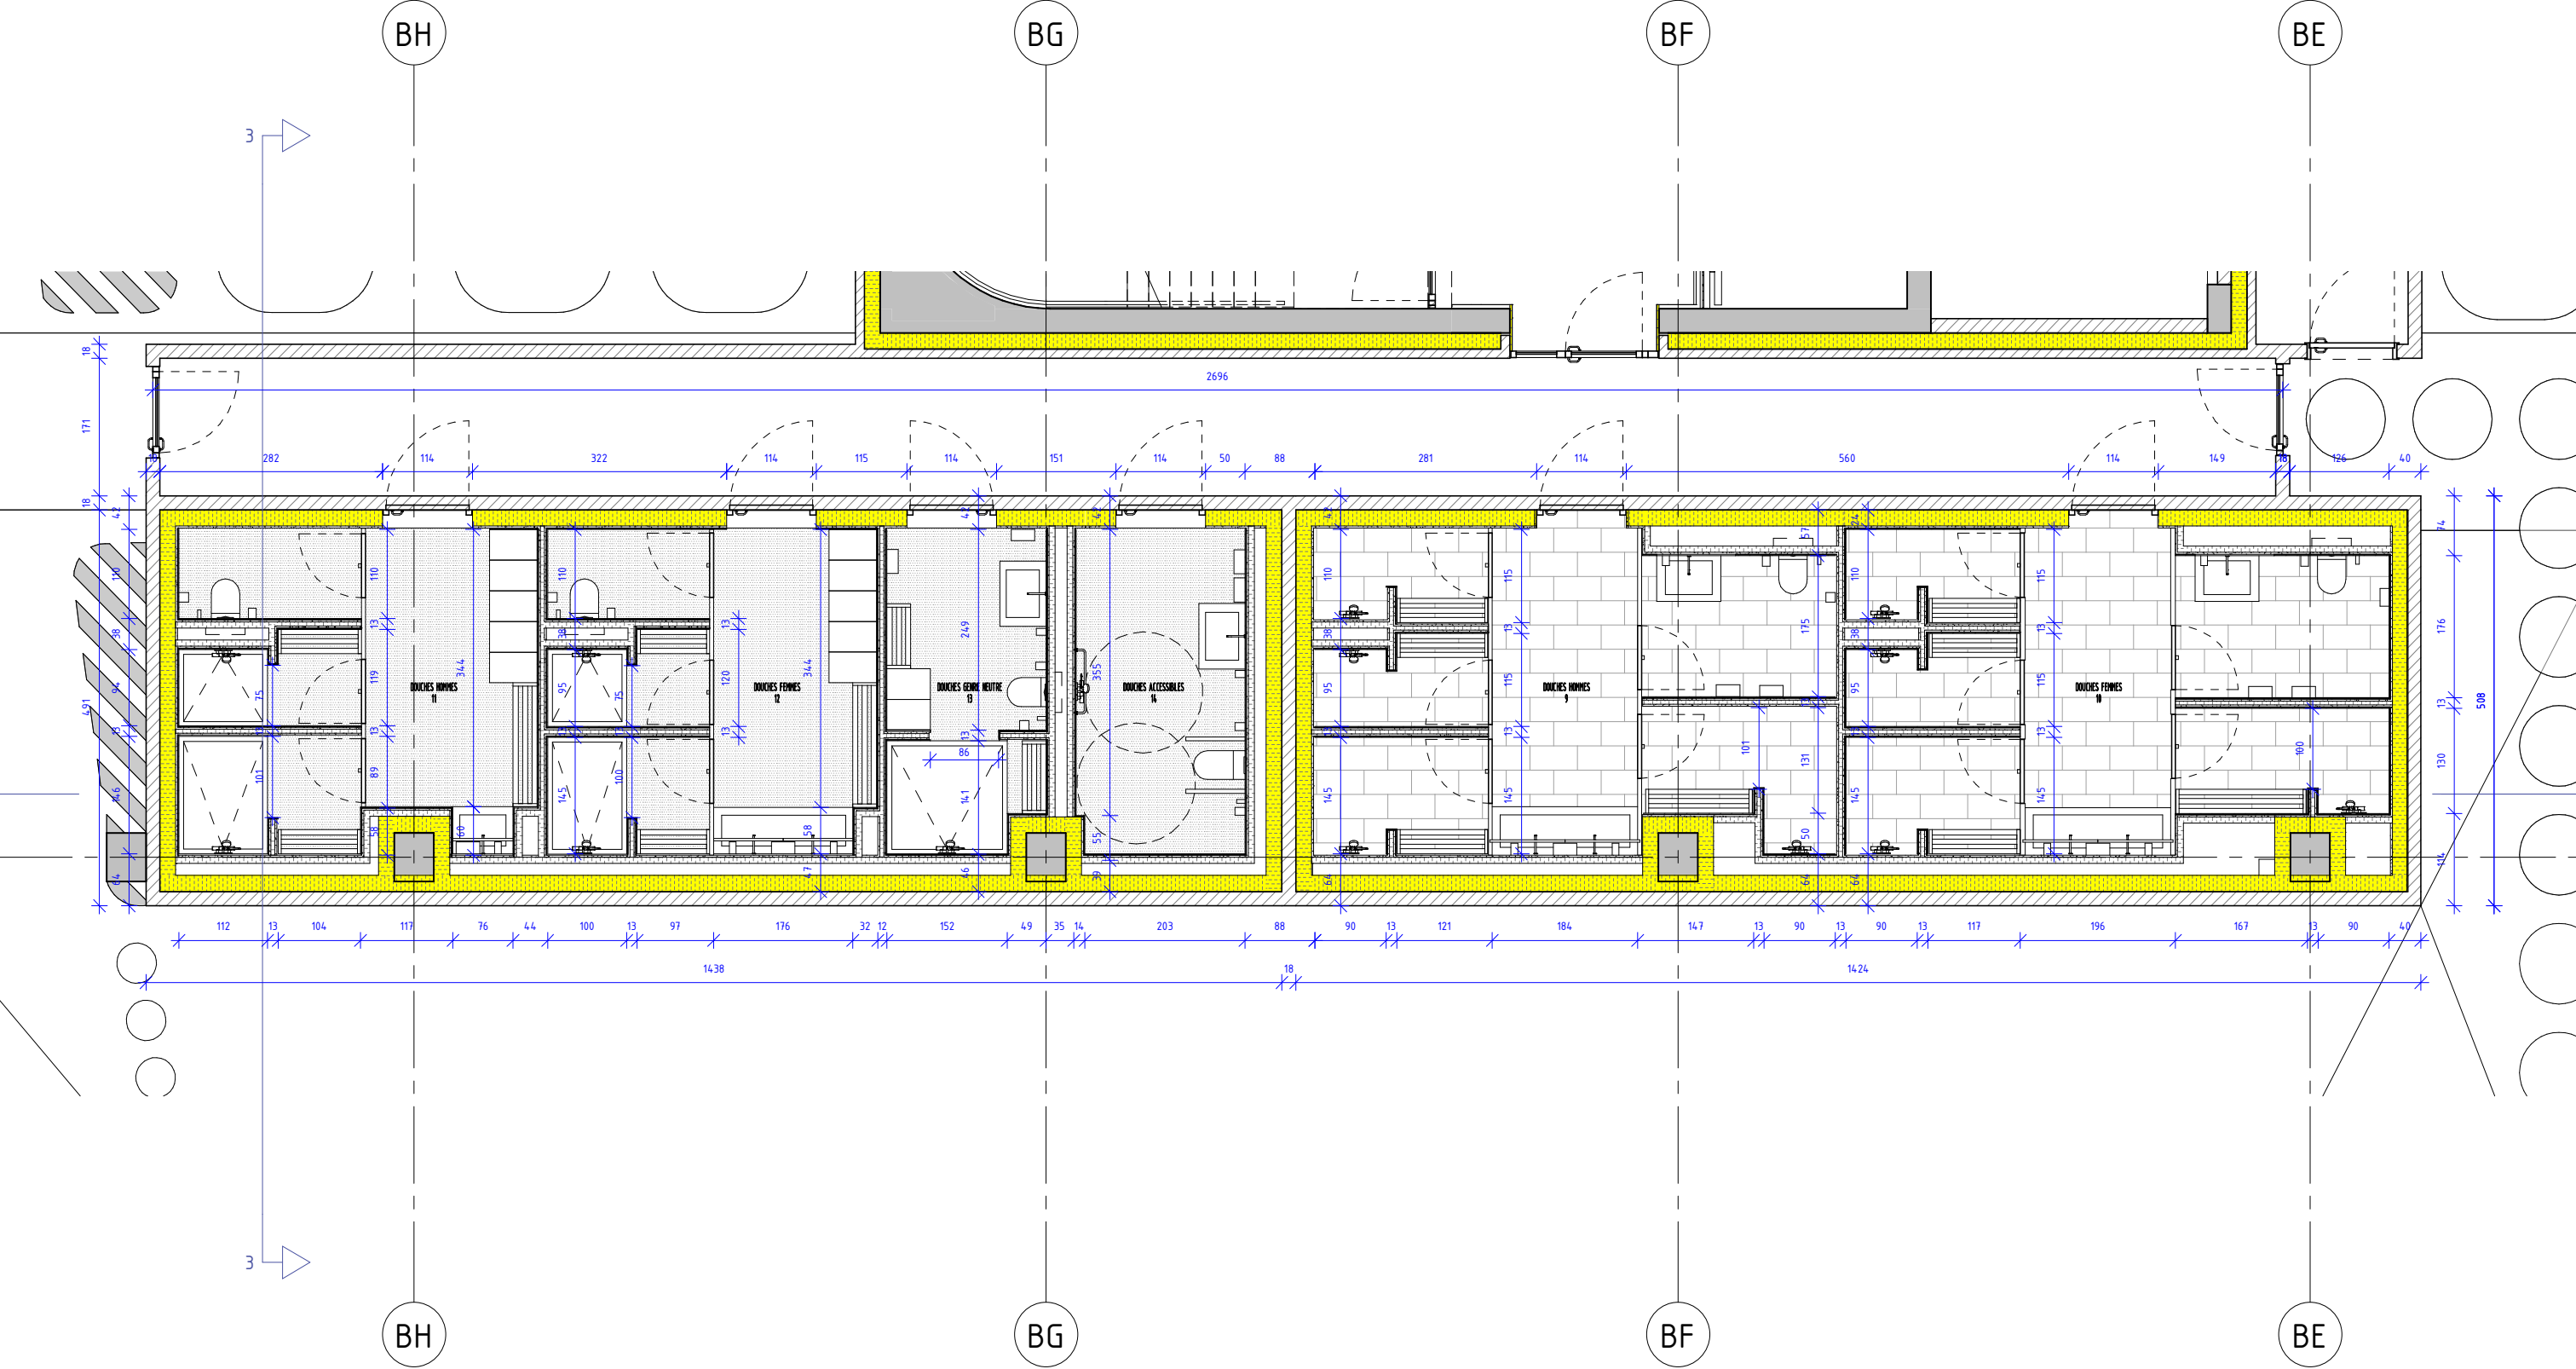

AREA OF ADDITION ≈ 53m²
(From finish face of walls)

LAYOUT OPTION 2 - Tile Walls & Epoxy Floors

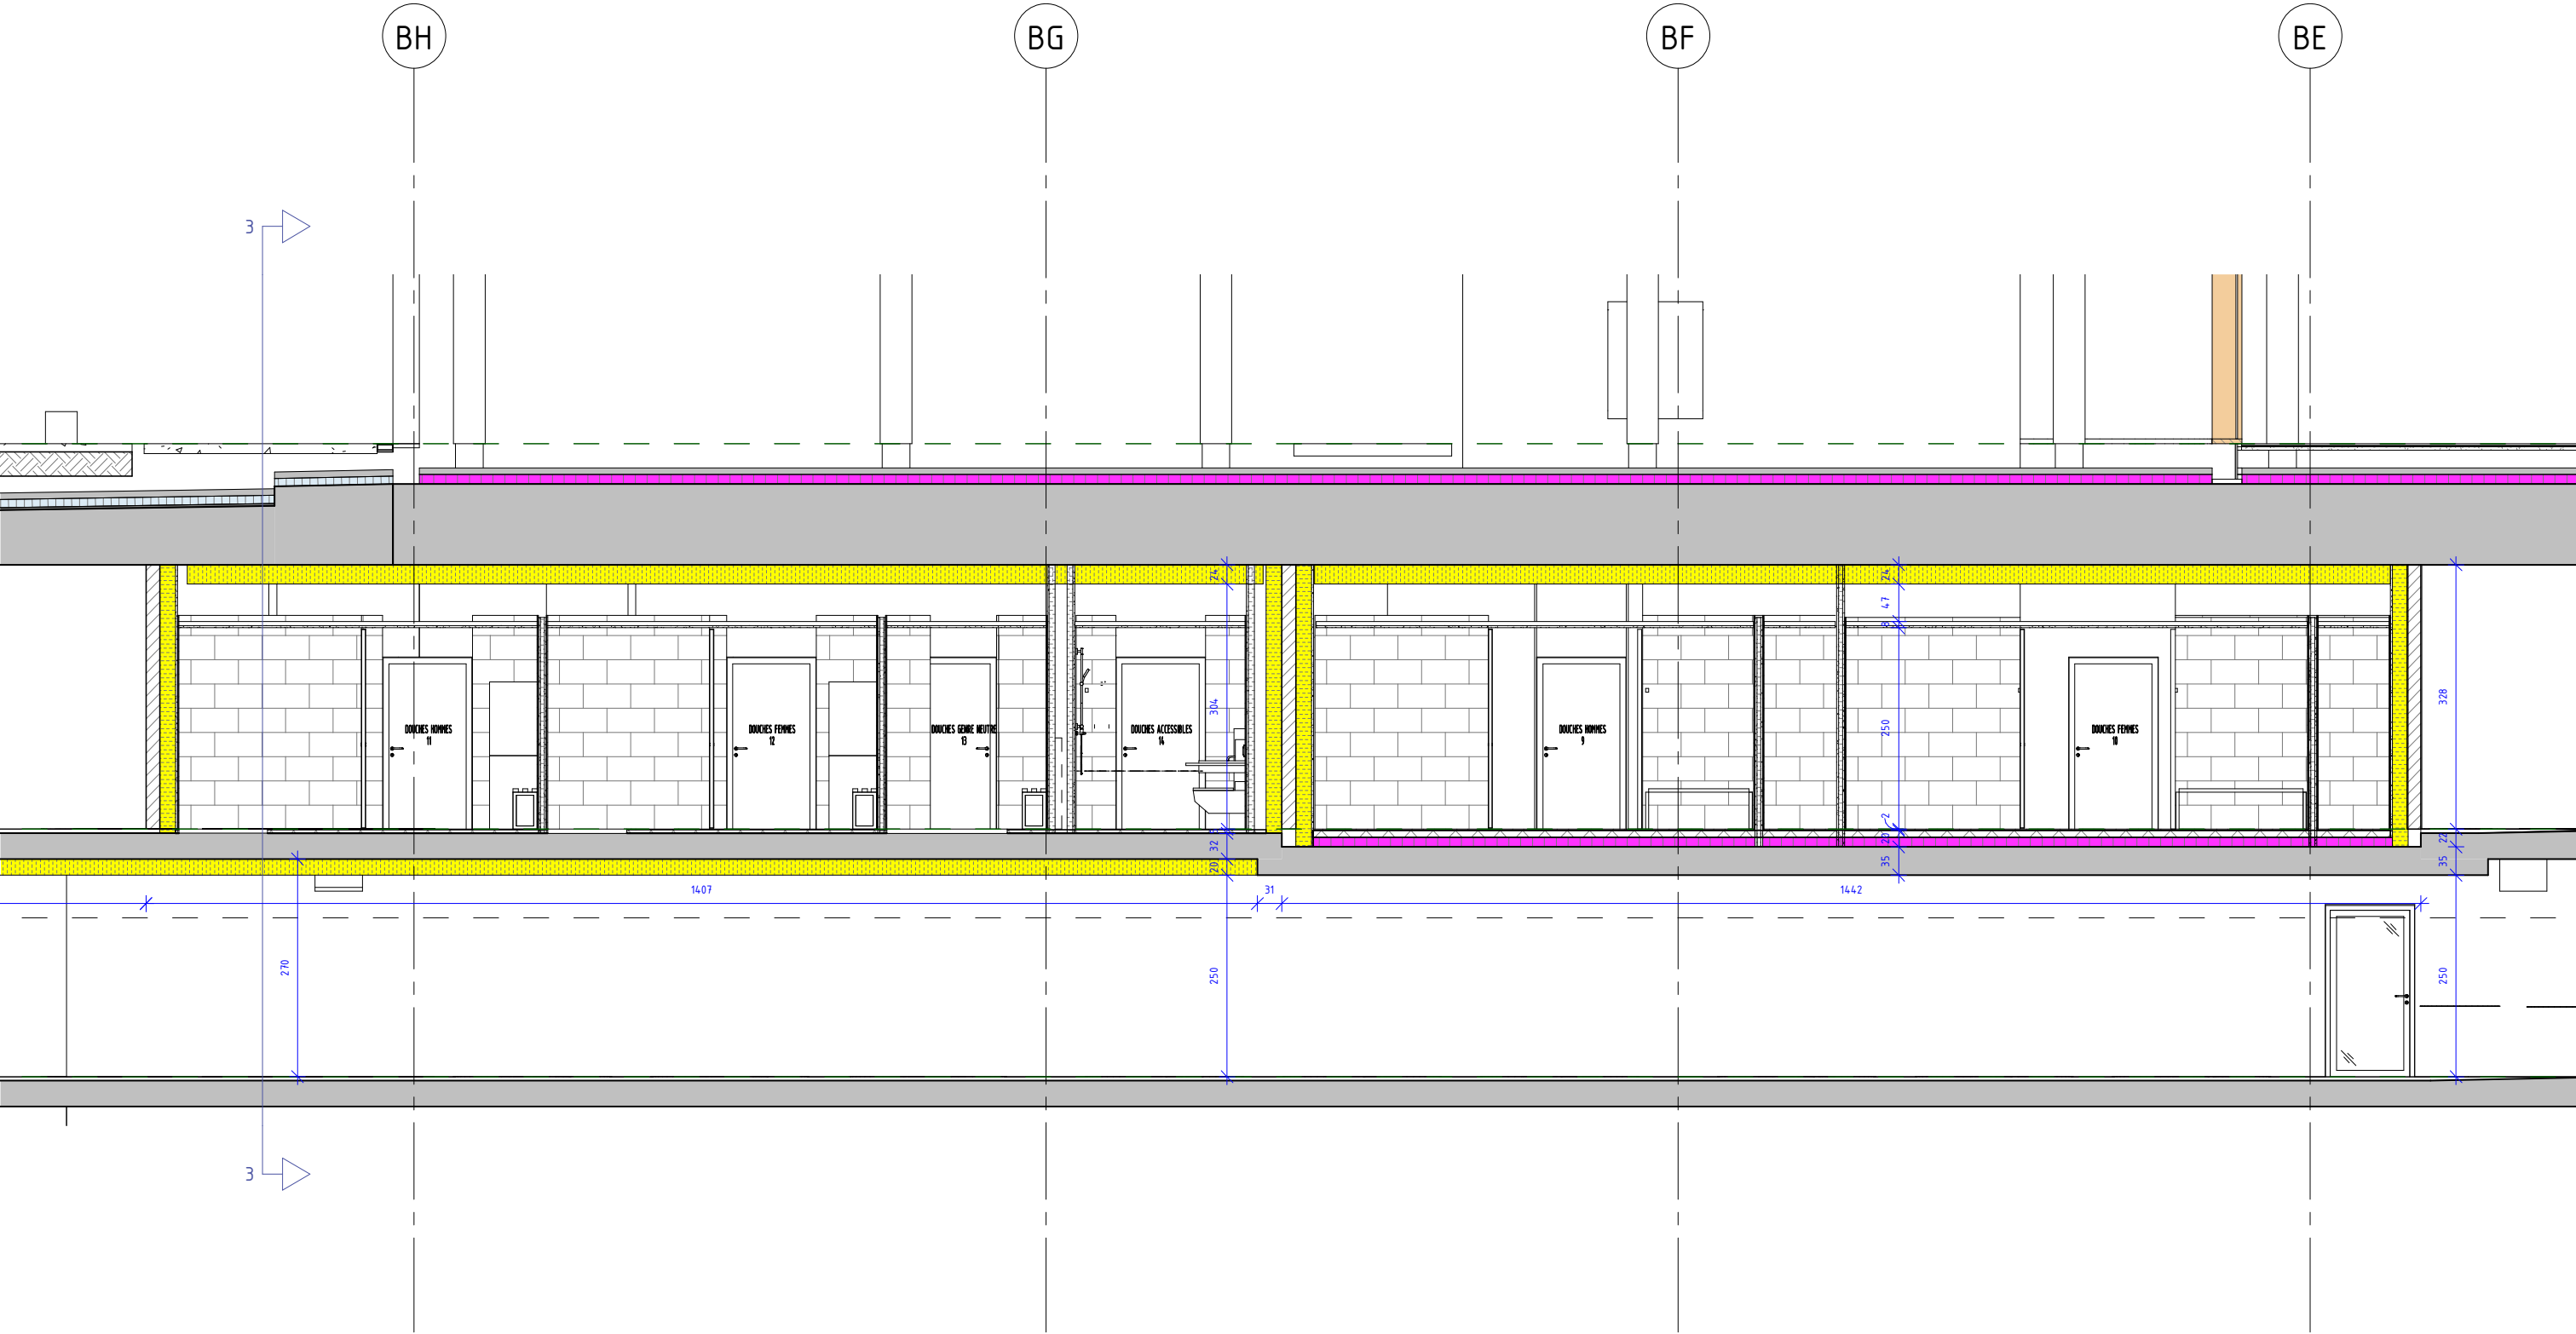


AREA OF ADDITION ≈ 53m²
(From finish face of walls)

Epoxy Walls & Epoxy Floors

WHITE MATTE ANTI-TOUCH FINNISH

SEMIGLOSS GREY EPOXY

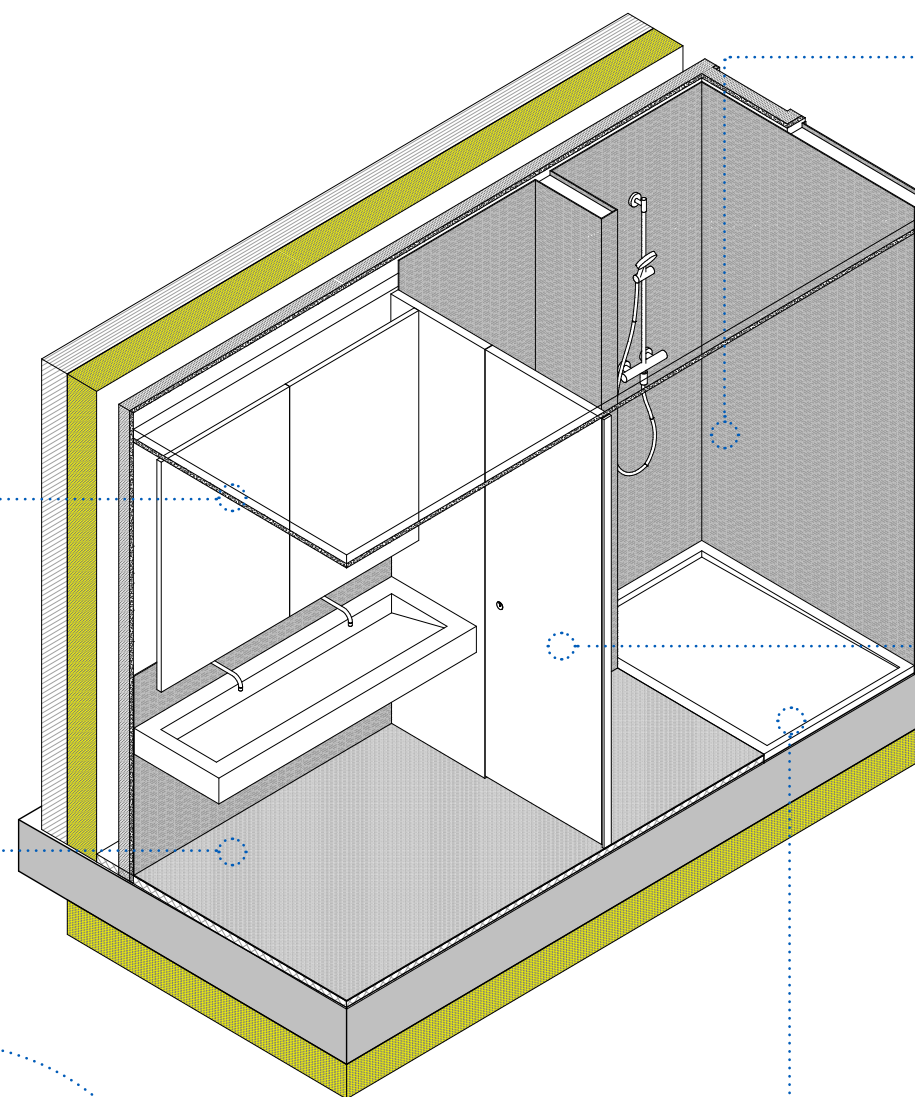

BRUSHED STAINLESS STEEL


SEMIGLOSS GREY EPOXY

WHITE CERAMIC SHOWER PAN




Tile Walls & Epoxy Floors

WHITE MATTE ANTI-TOUCH FINNISH

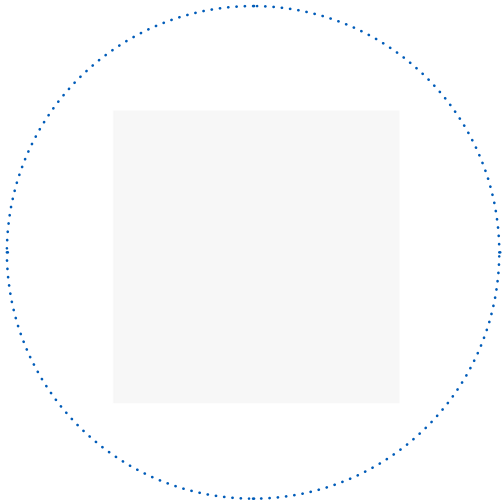

GREY STONE TILE

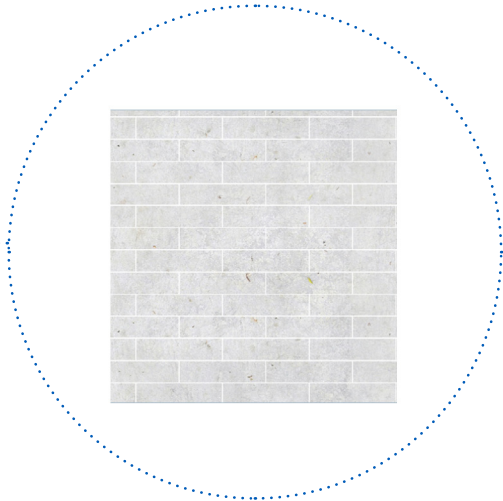

BRUSHED STAINLESS STEEL



SEMIGLOSS GREY EPOXY



WHITE CERAMIC SHOWER PAN

